

# KEY

- 1.0 CURRENT COMMITMENTS
- 2.0 CONVENTION CENTER PRIORITIES
- 2.3 SITE STREETScape AND CONNECTIONS
- 2.5 TECHNOLOGY ENHANCEMENTS
- 3.0 MEETING ROOM EXPANSION
- 4.0 ENTERTAINMENT PRIORITIES
- 5.0 OTHER ITEMS

PARKING LOT C - GARAGE

SOSA/CARRILLO HOUSE

PARKING EXPANSION

ICE PLANT REPLACEMENT

TCC BREAKOUT MEETING ROOMS

FUTURE COMMUNITY ICE RINK

FUTURE PARKING LOT B GARAGE

PARKING EXPANSION

HISTORIC LANDSCAPE - NORTH WALKWAY


HISTORIC LANDSCAPE - CENTRAL PLAZA

HISTORIC LANDSCAPE - UPPER PLAZA

NORTH MEETING ROOMS

PARKING LOT A GARAGE

DOUBLETREE HOTEL

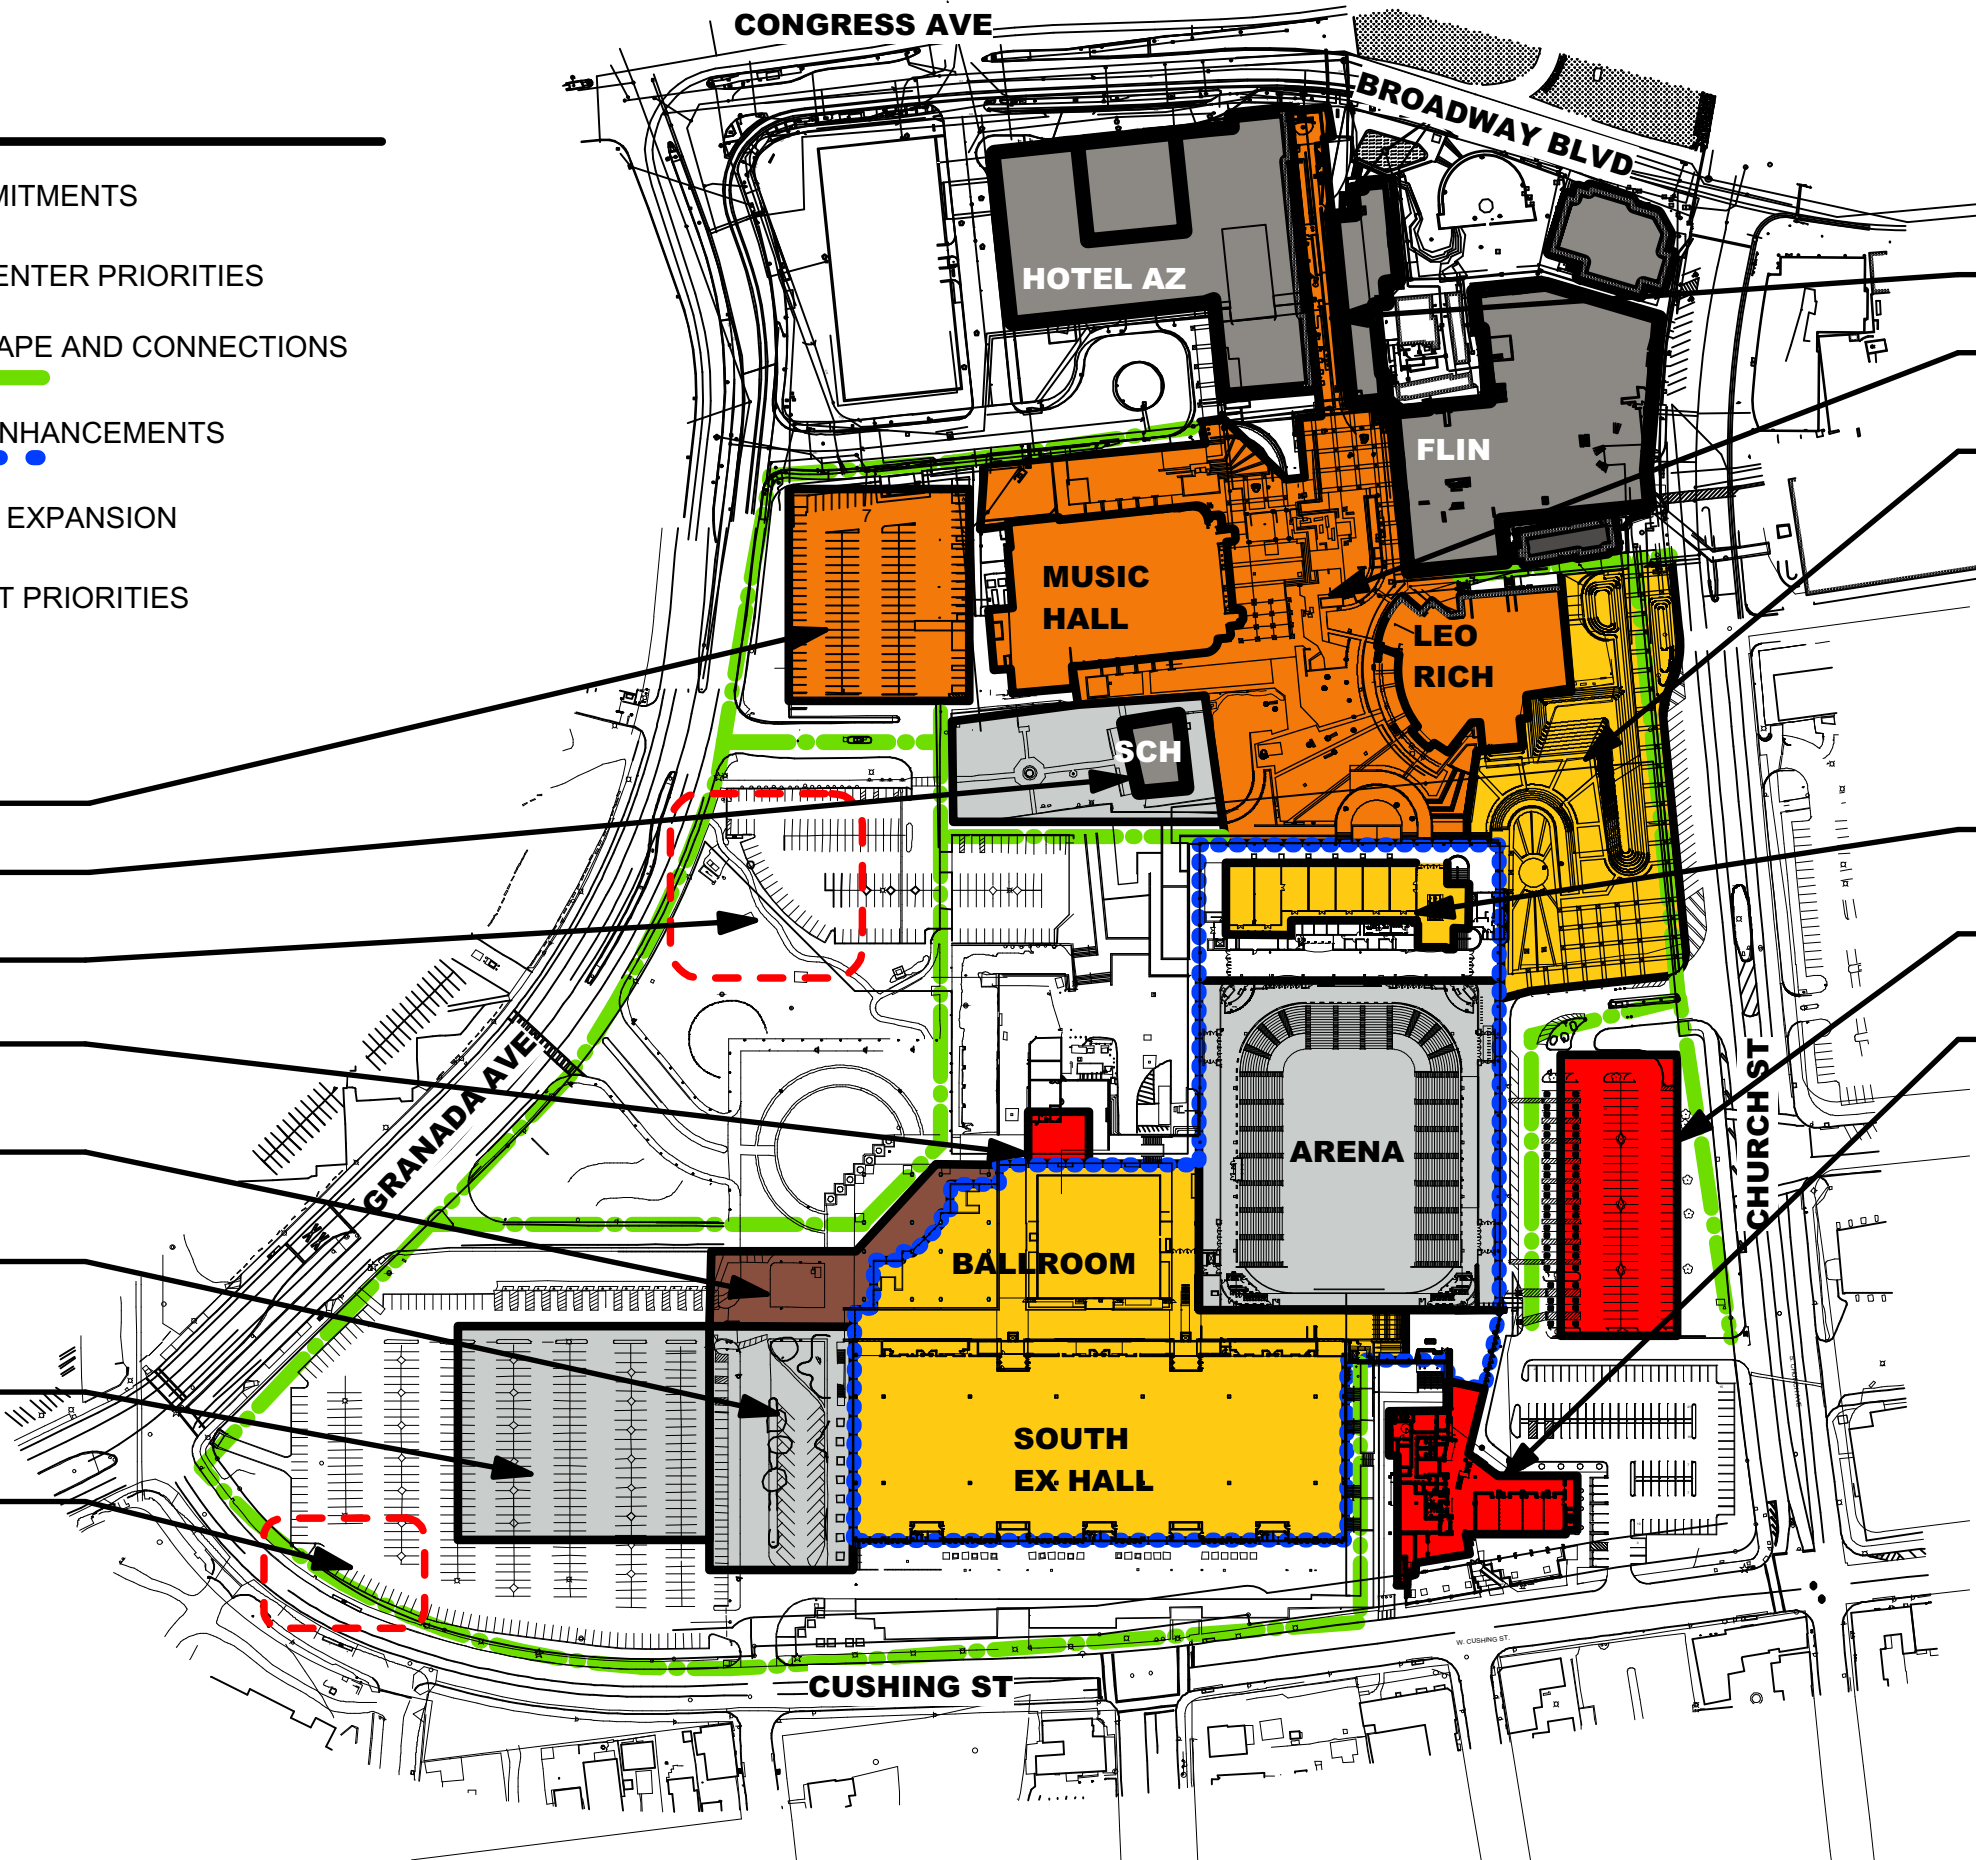

**TCC SITE PLAN**

**MASTERPLAN**

**1** TCC SITE PLAN  
Scale: 1:2400