


1 TCC AHL Locker Room - Overall Plan
Scale: 1/16" = 1'-0"

revisions

**TUCSON CONVENTION CENTER
LOCKER CONCEPT**

TCC AHL locker room - overall plan


revisions

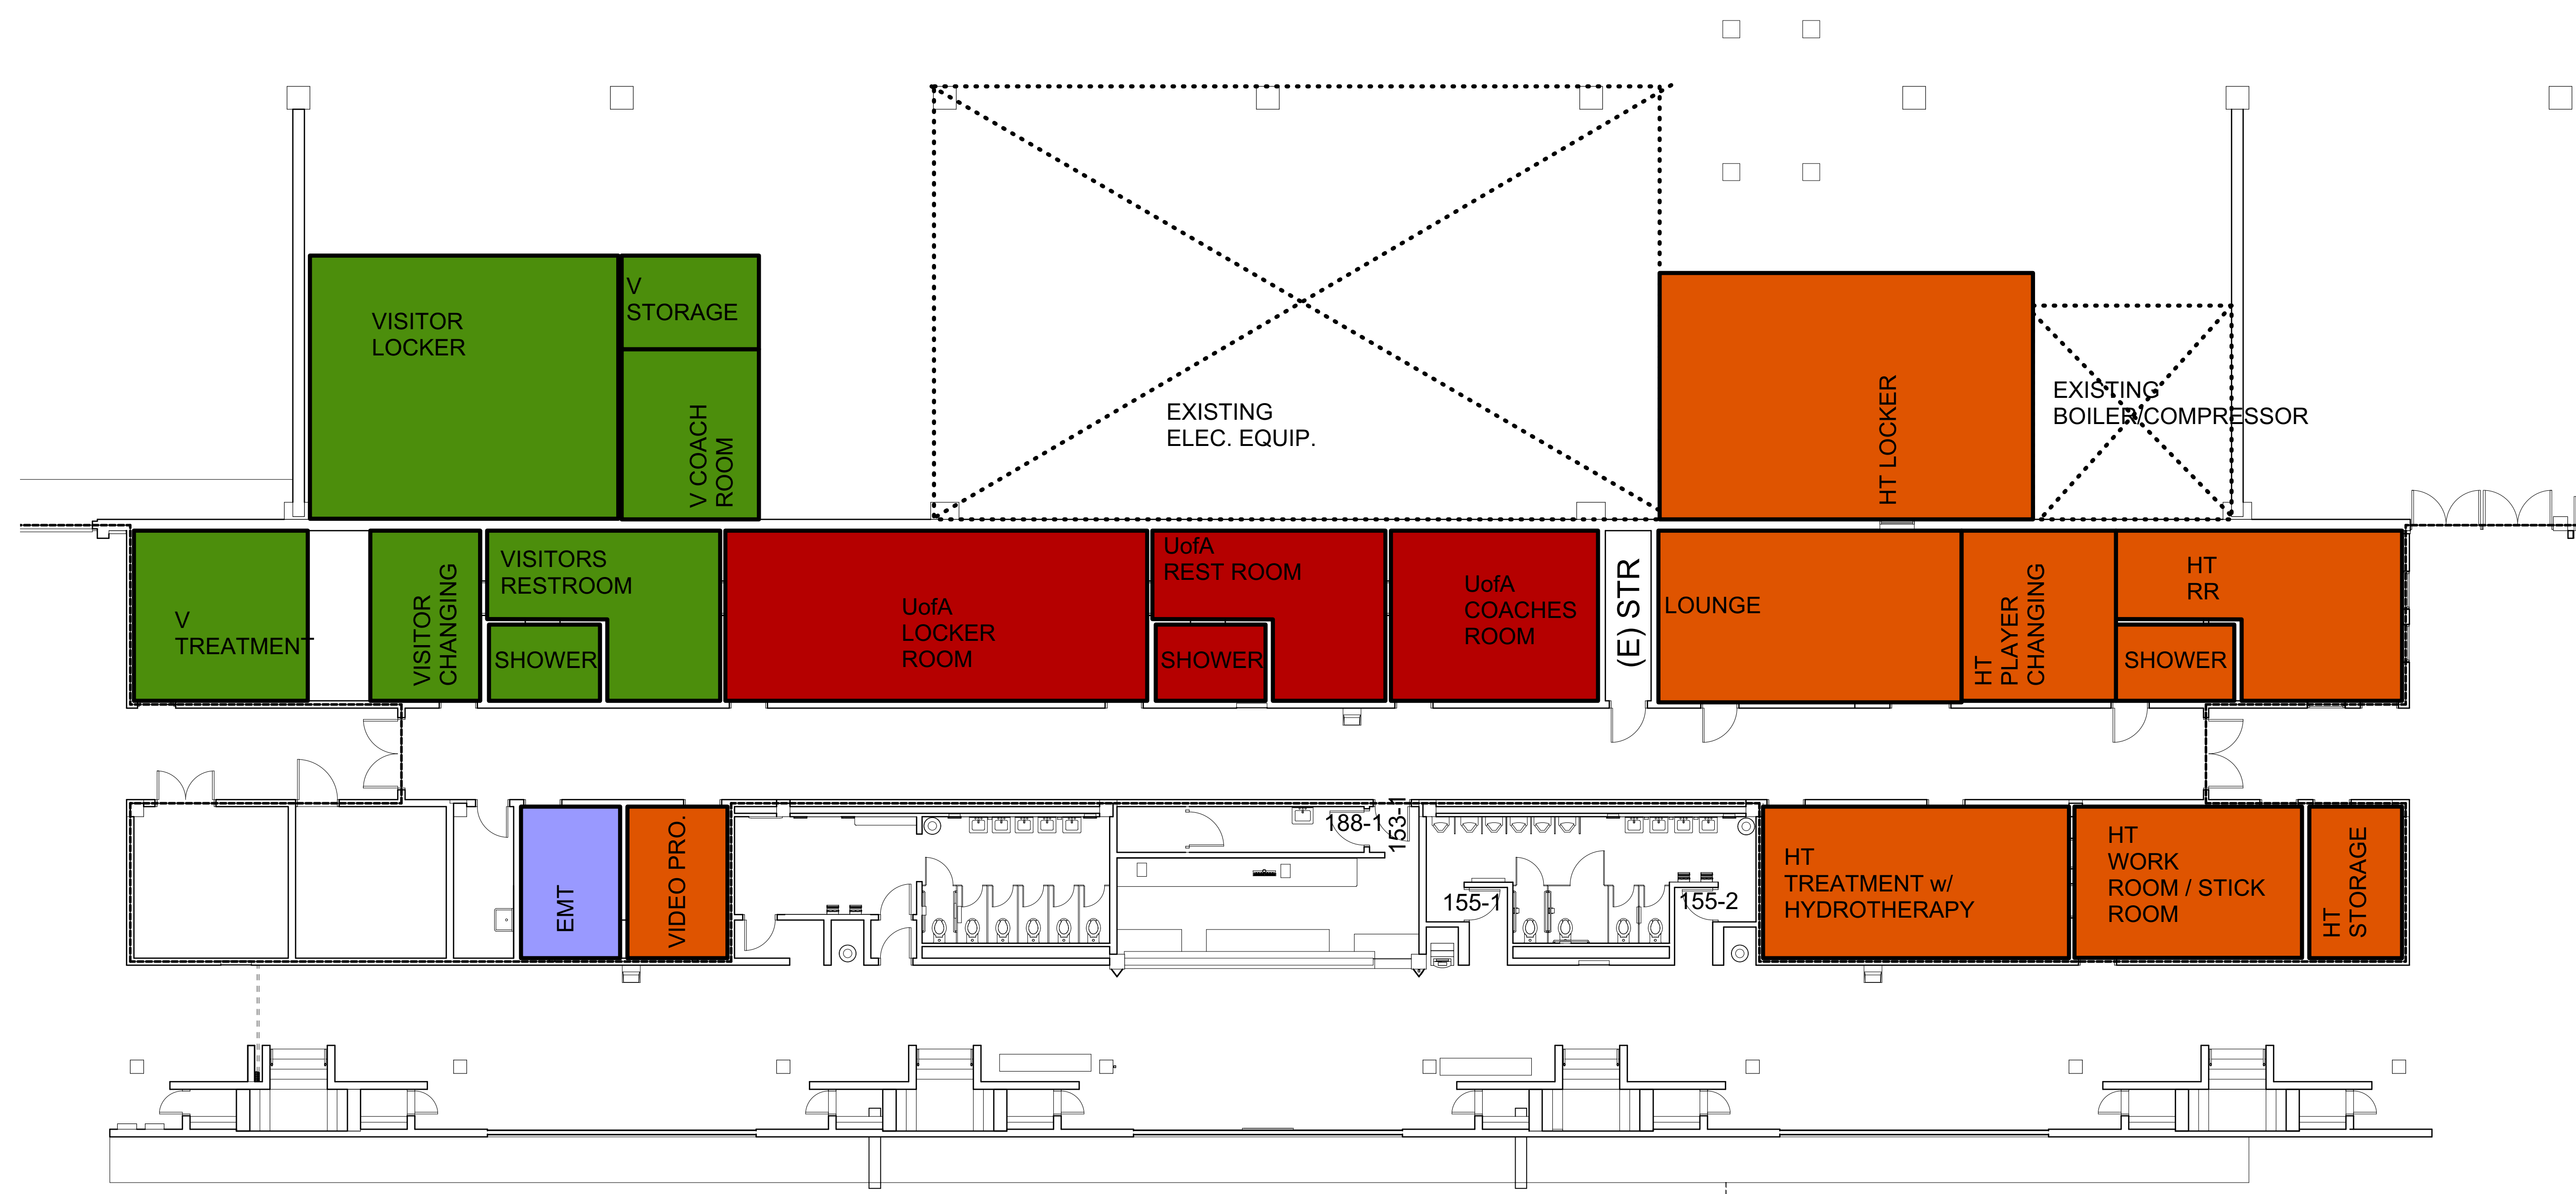

1 TCC AHL Locker Room - Enlarged Plan
Scale: 1/8" = 1'-0"

**TUCSON CONVENTION CENTER
LOCKER CONCEPT**

**TCC AHL locker room -
enlarged plan**

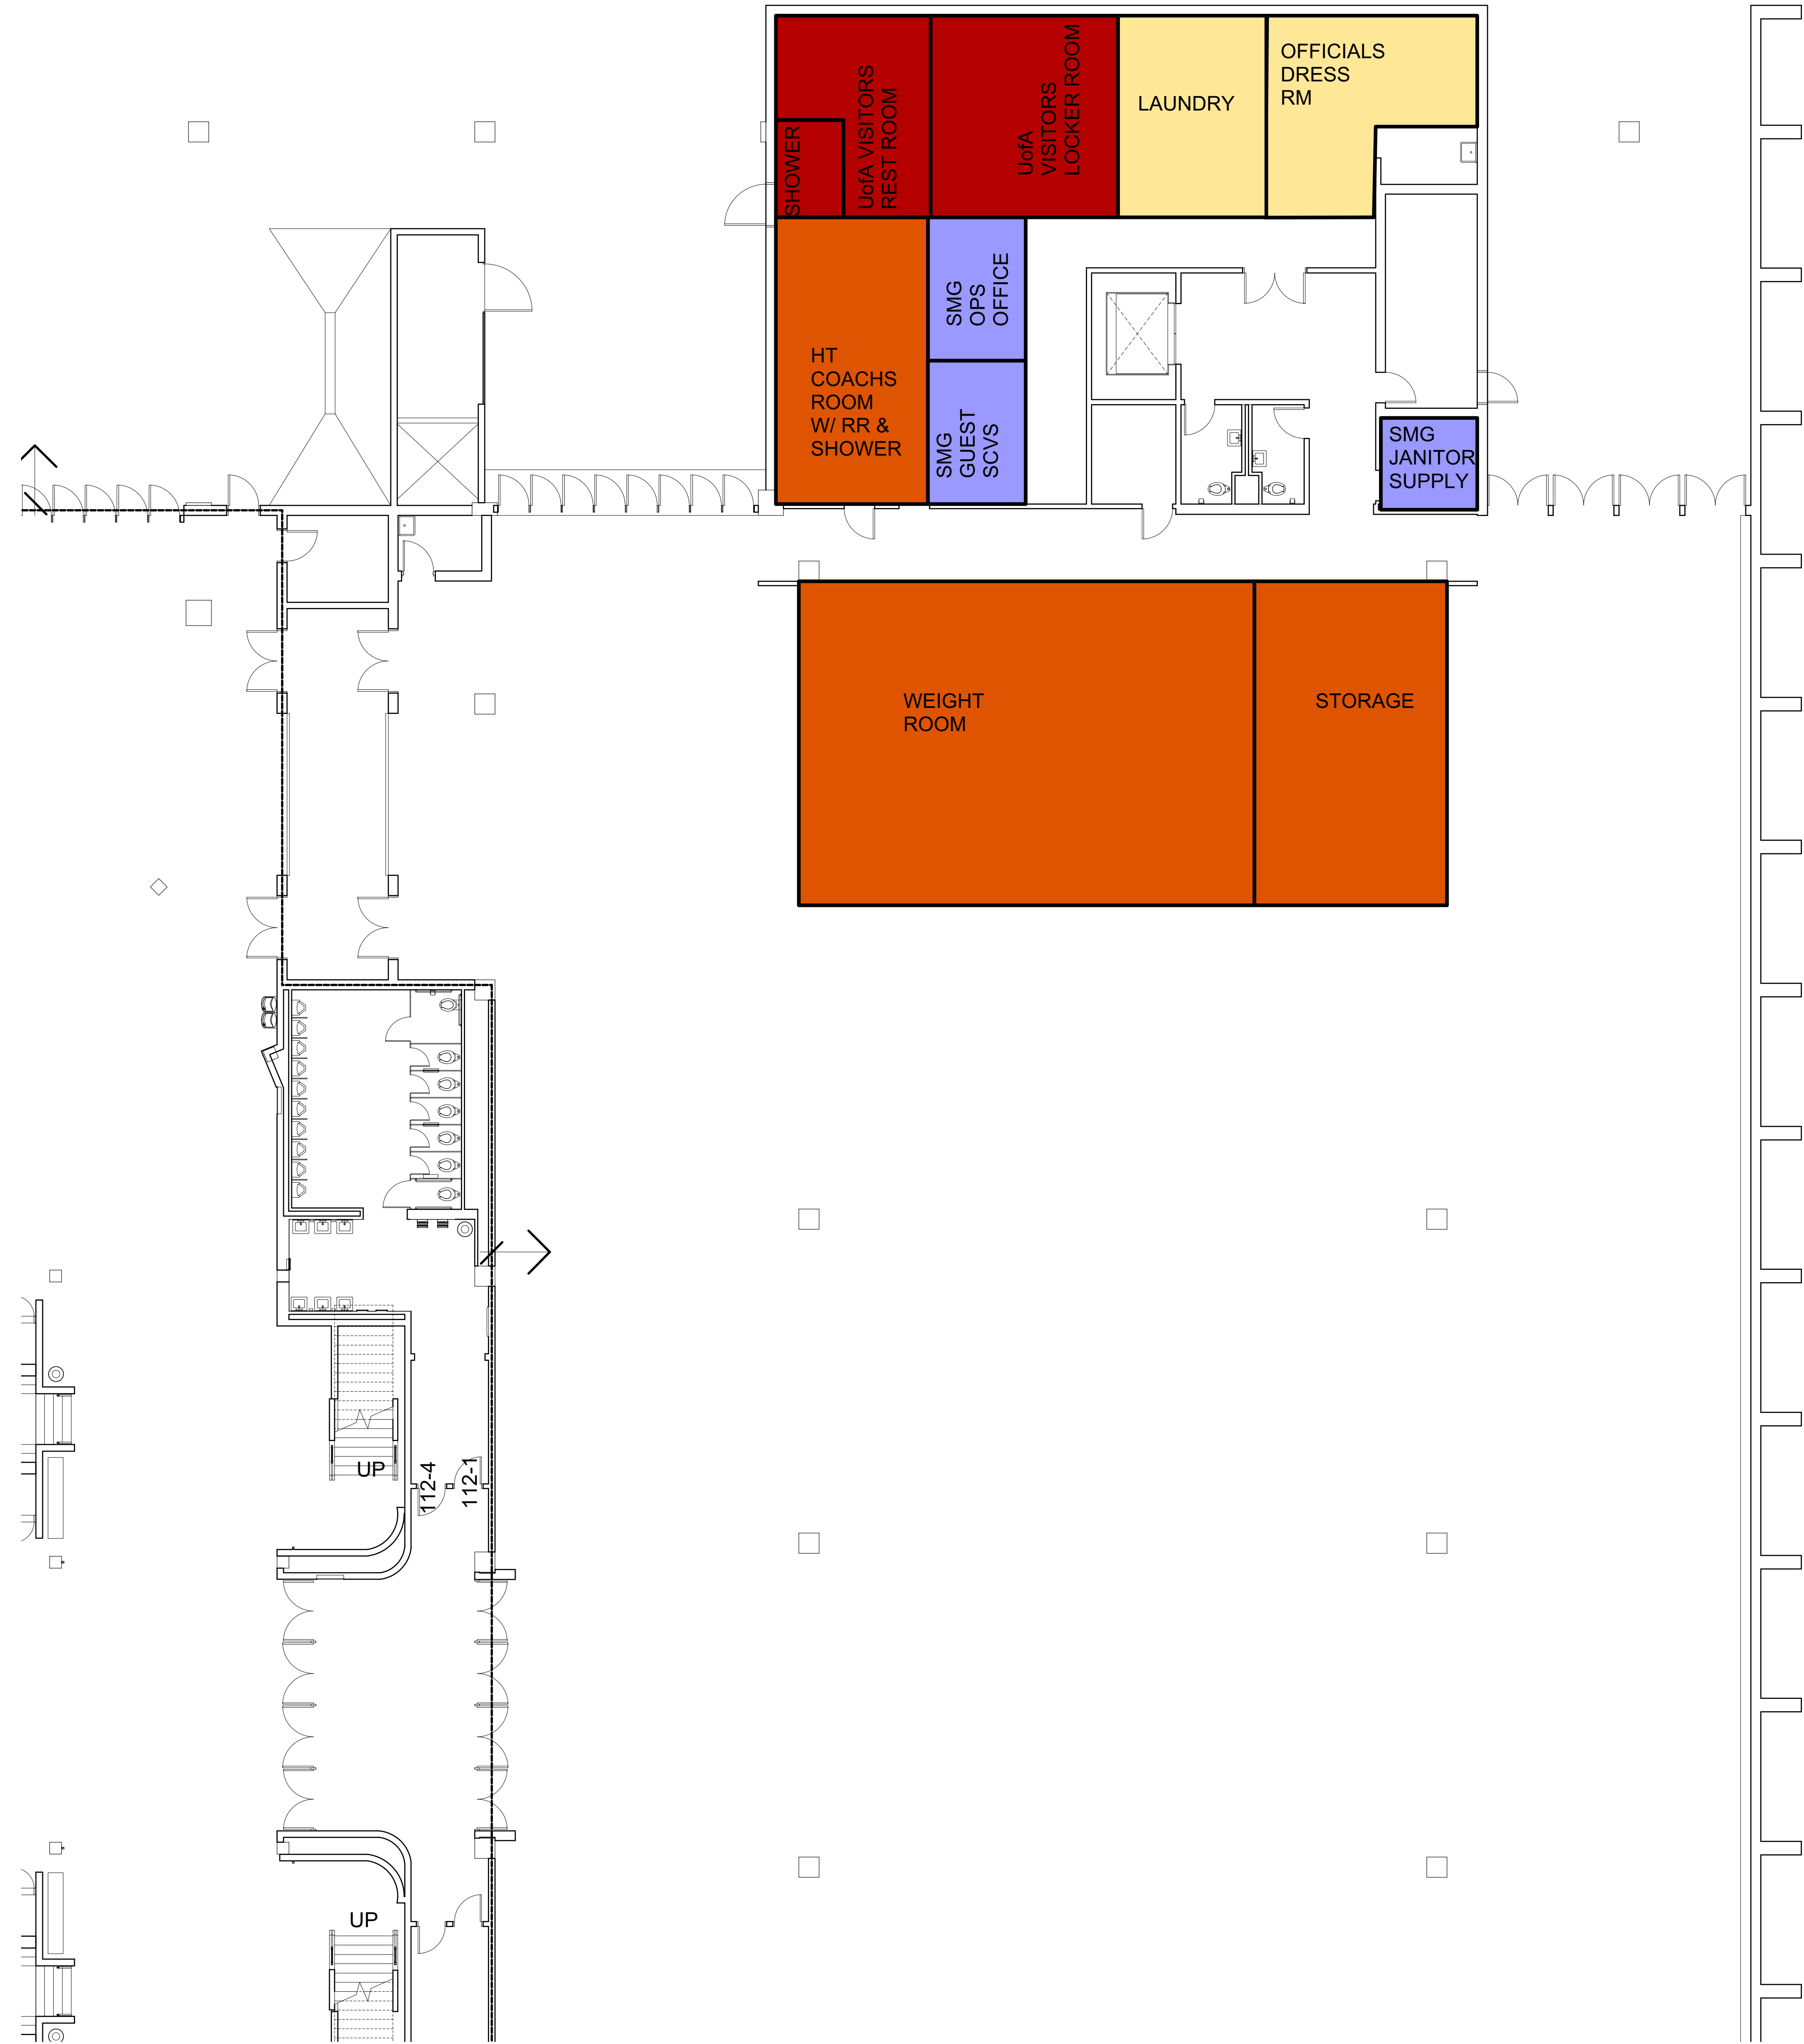

1 AHL Locker Room - Enlarged Plan
Scale: 1/8" = 1'-0"

revisions

**TUCSON CONVENTION CENTER
LOCKER CONCEPT**

TCC AHL lockers enlarged plan


revisions

NO.	DESCRIPTION

**TUCSON CONVENTION CENTER
LOCKER CONCEPT**

mezzanine level
plan

a0.4

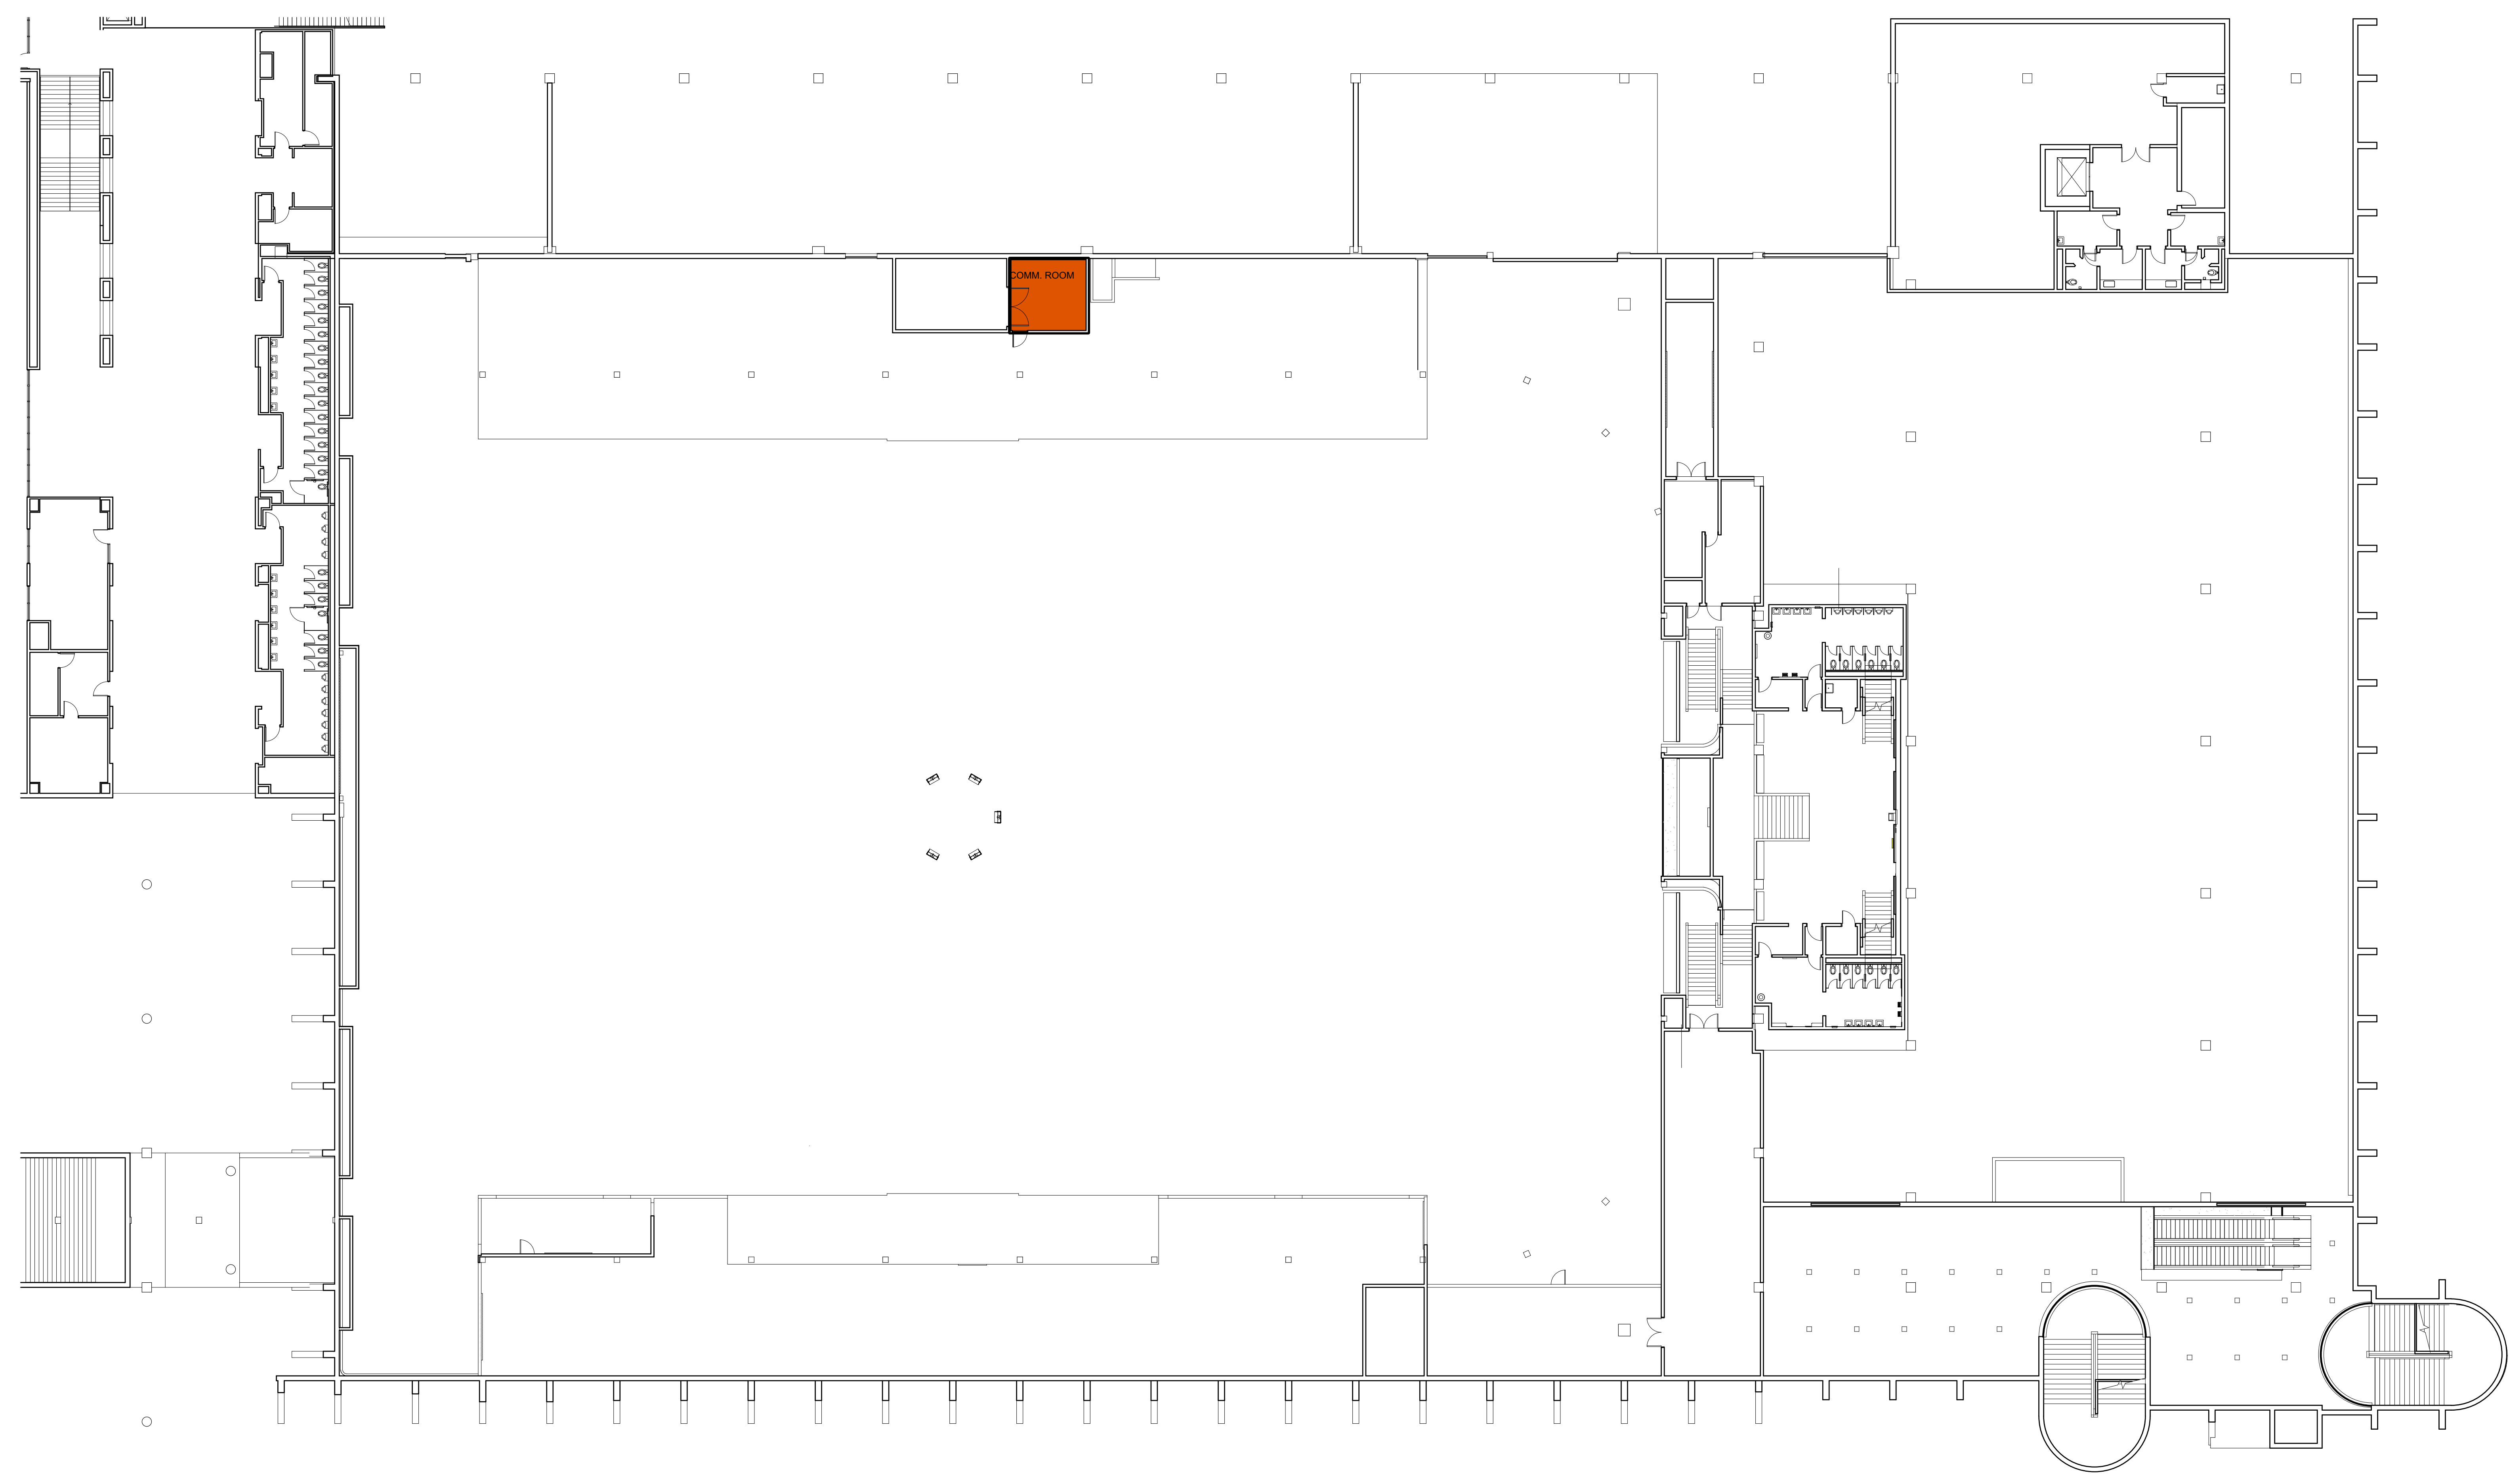

2 TCC AHL - Existing Mezzanine
Scale: 1/16" = 1'-0"


revisions

NO.	DESCRIPTION

**TUCSON CONVENTION CENTER
LOCKER CONCEPT**

concourse level
plan

a0.5

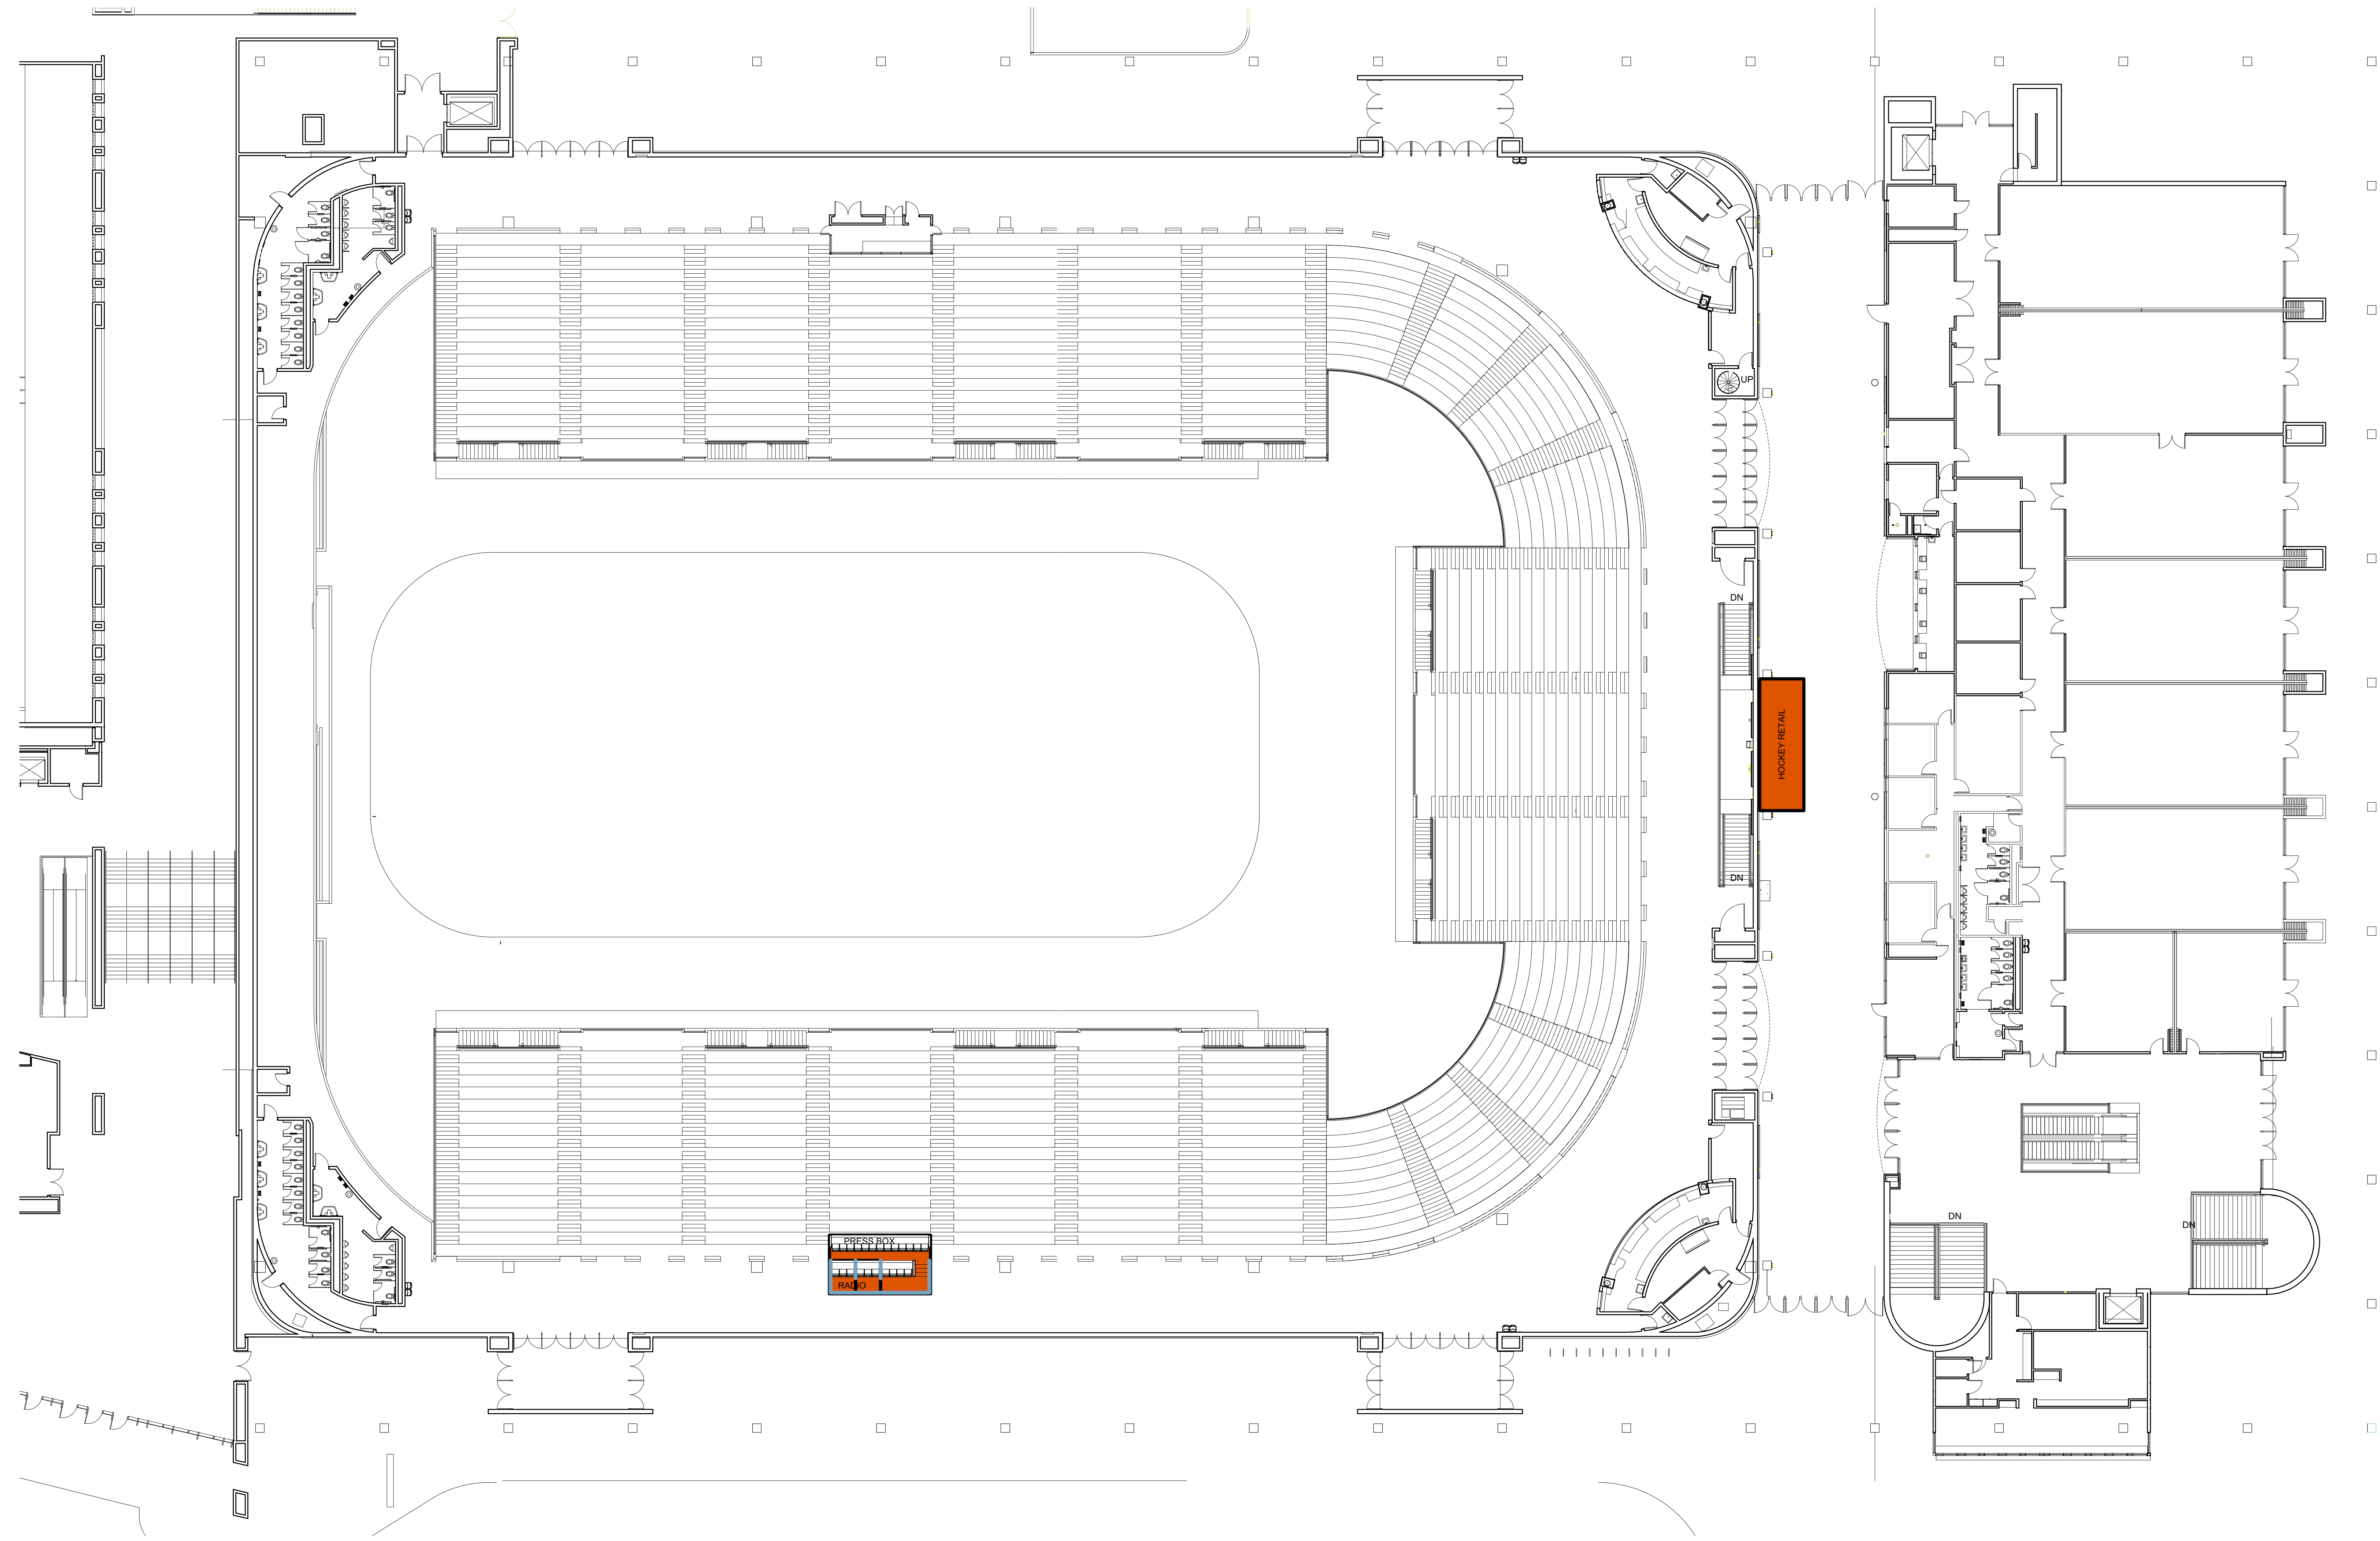


1 TCC AHL- Concourse
Scale: 1/16" = 1'-0"

revisions

NO.	DESCRIPTION

**TUCSON CONVENTION CENTER
LOCKER CONCEPT**

**concourse level
renovation plan**

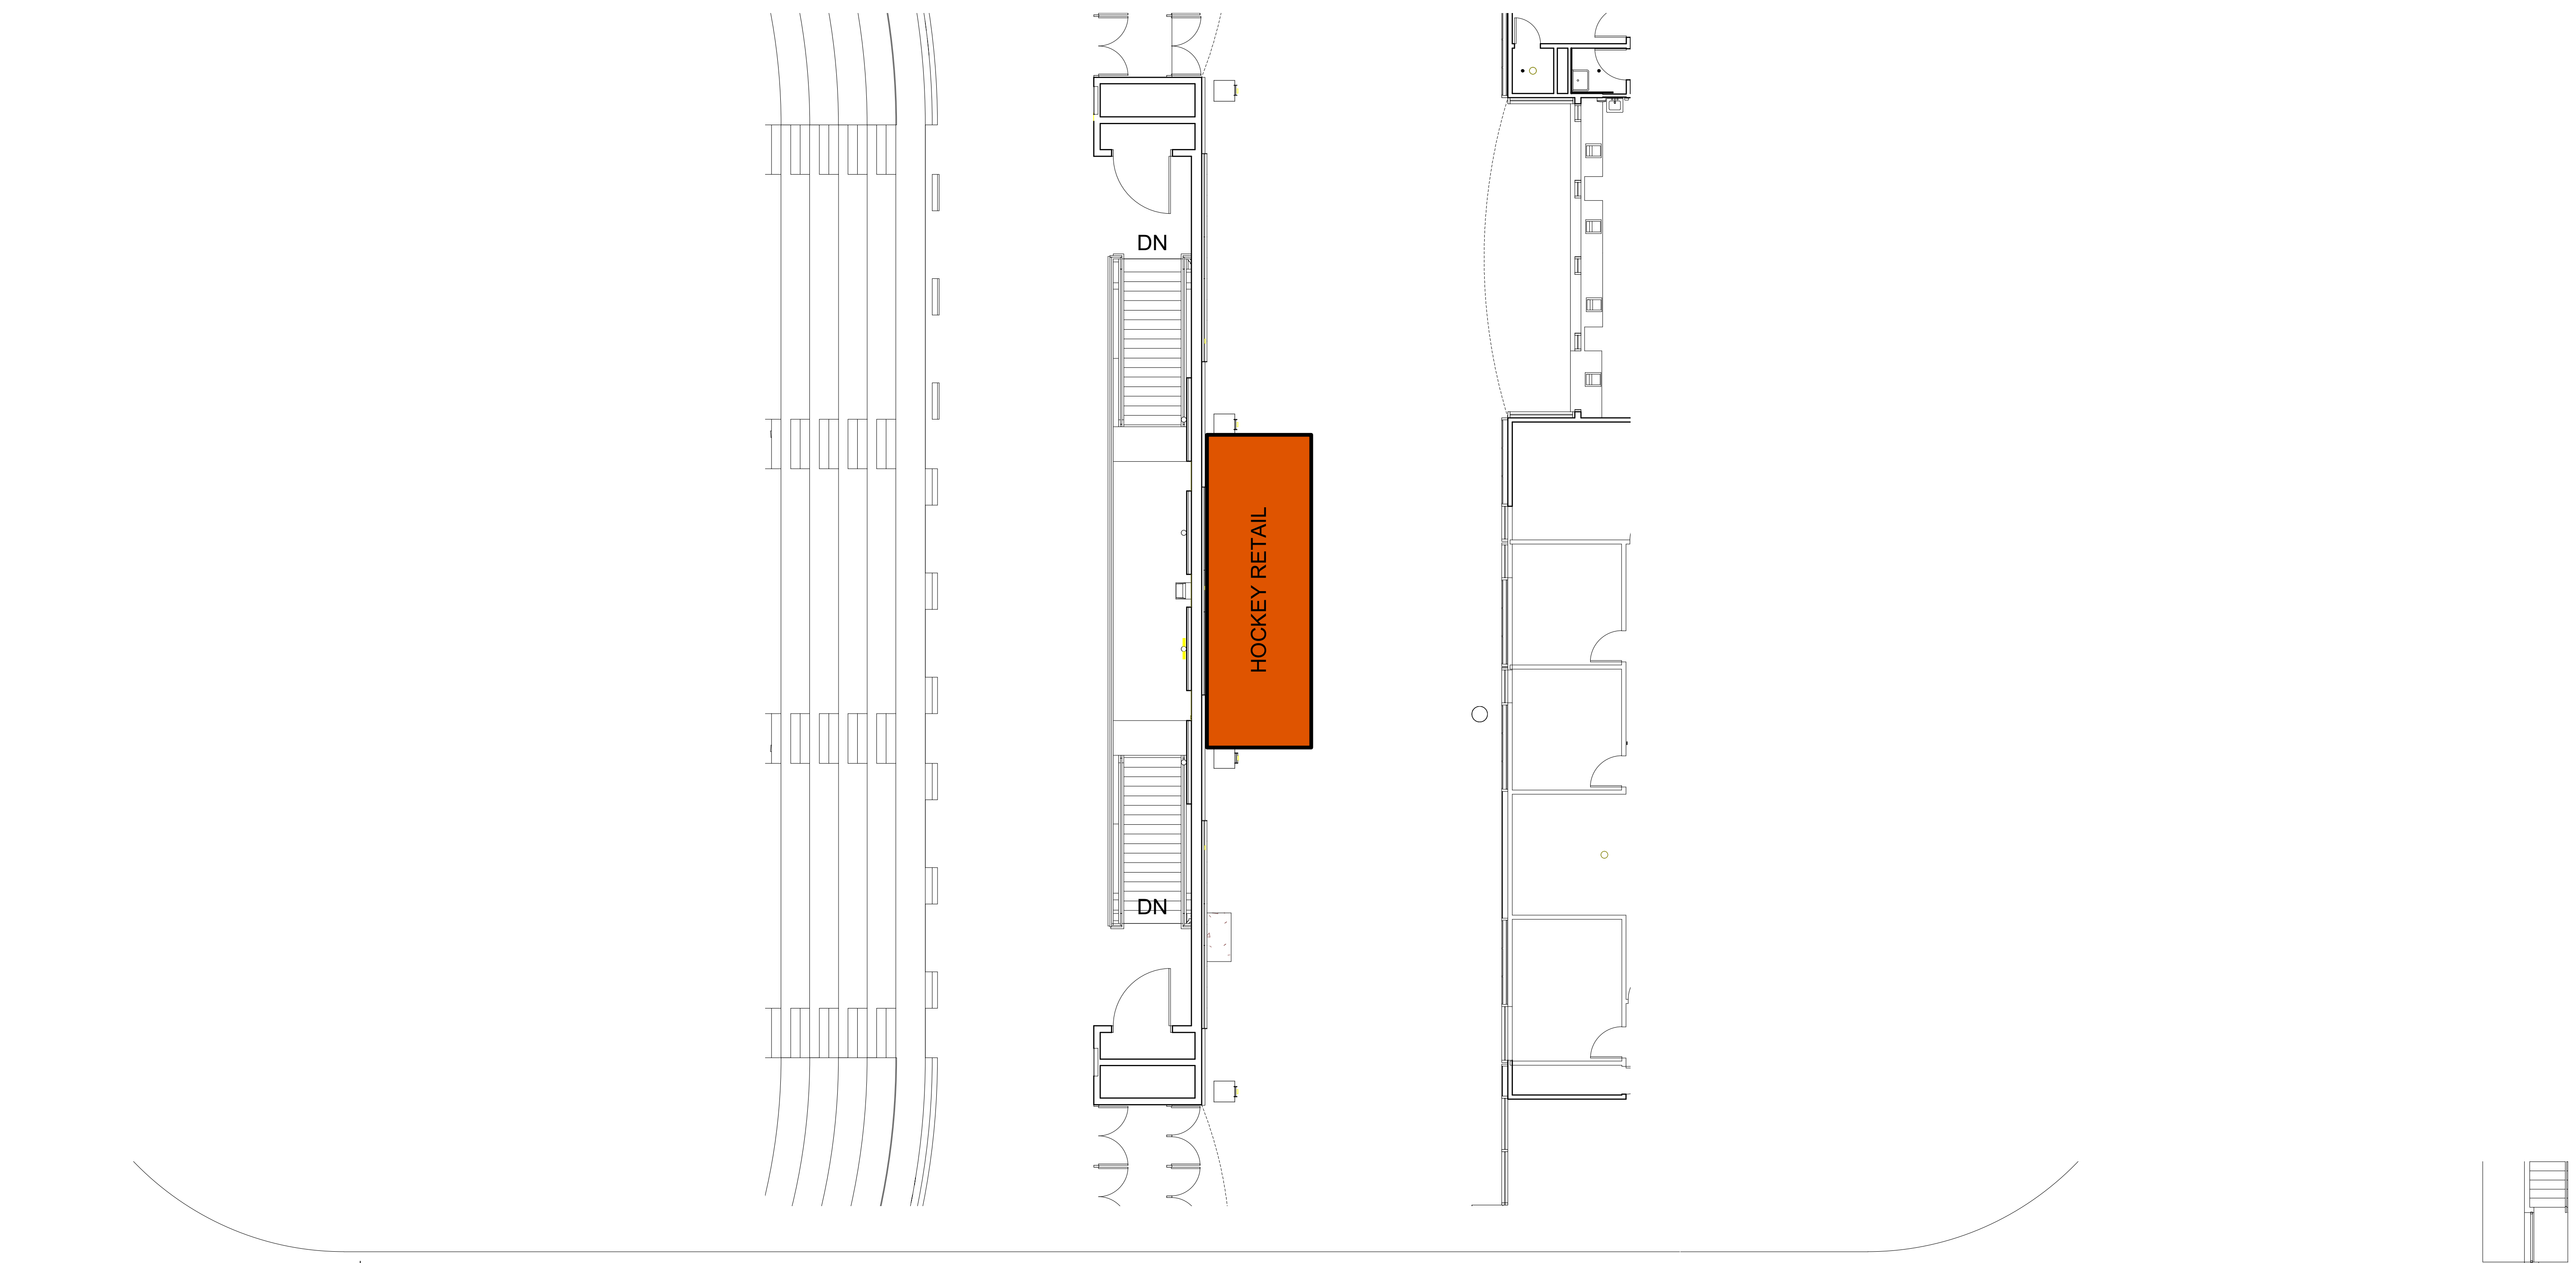

1 TCC AHL - Breezeway Retail
Scale: 1/8" = 1'-0"



2 TCC AHL - Press Box
Scale: 1/8" = 1'-0"